


Drawing Number
SD/1300/07

- Notes
1. All electrical equipment must be to the approval of the Director.
 2. Fuse discrimination must be applied.
 3. Size of earth conductor from column earth bolt to door to be 4mm sq. copper 56/0.30 flexible cord PVC insulated colour code green/yellow.
 4. Isolator to be phase identified.
 5. All terminations to be made using crimped lugs.
 6. To be used in residential areas only at the discretion of the Engineer.

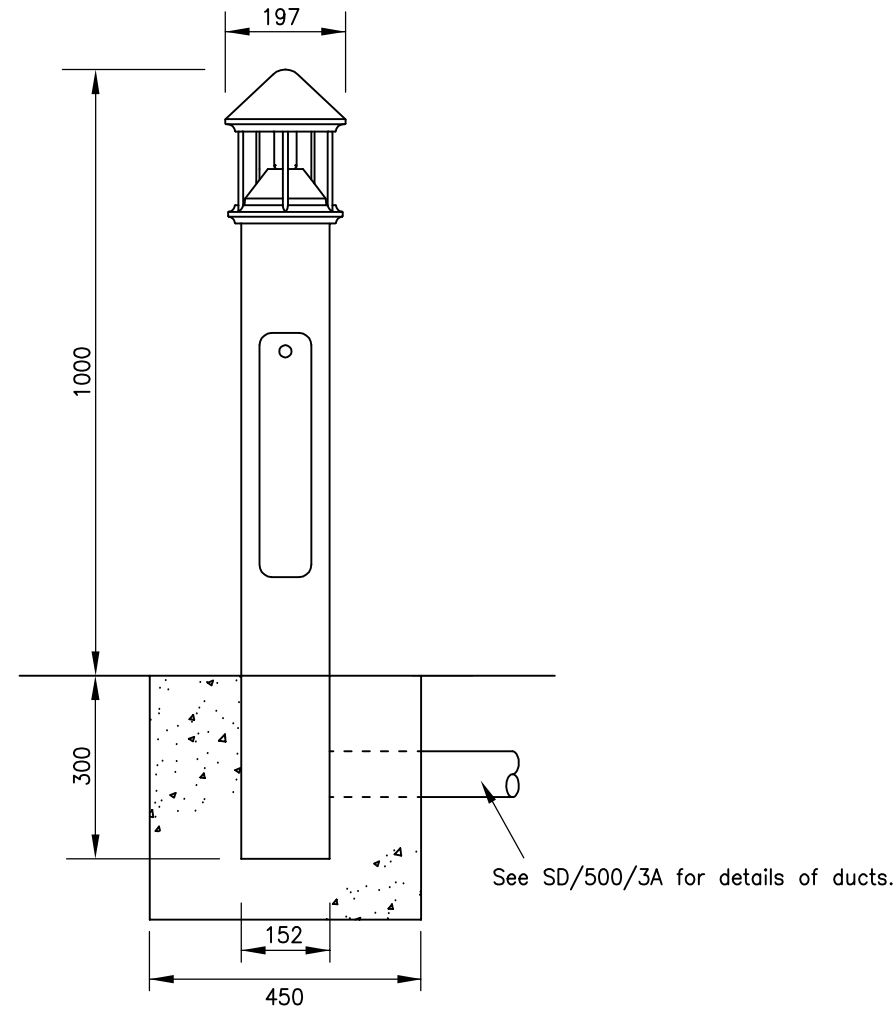

DW WINDSOR 'RIGA' BOLLARD
With anodised louvre – no backshield

Lamp: 42W PL-T
Isolation unit: Charles Manufacturing Ltd. LSI 02 or similar approved.
Colour: PAN 7621
Reference: RIB A 042P 81 N

Do not scale this drawing

Rev	Date	Checked



Project
STANDARD DRAWINGS

Title
STREET LIGHTING BOLLARD

Drawing No.
SD/1300/07

Scale NOT TO SCALE Date Mar 11

Department of Environment,
Culture & Communities